




RIGHT SIDE VIEW 3:5

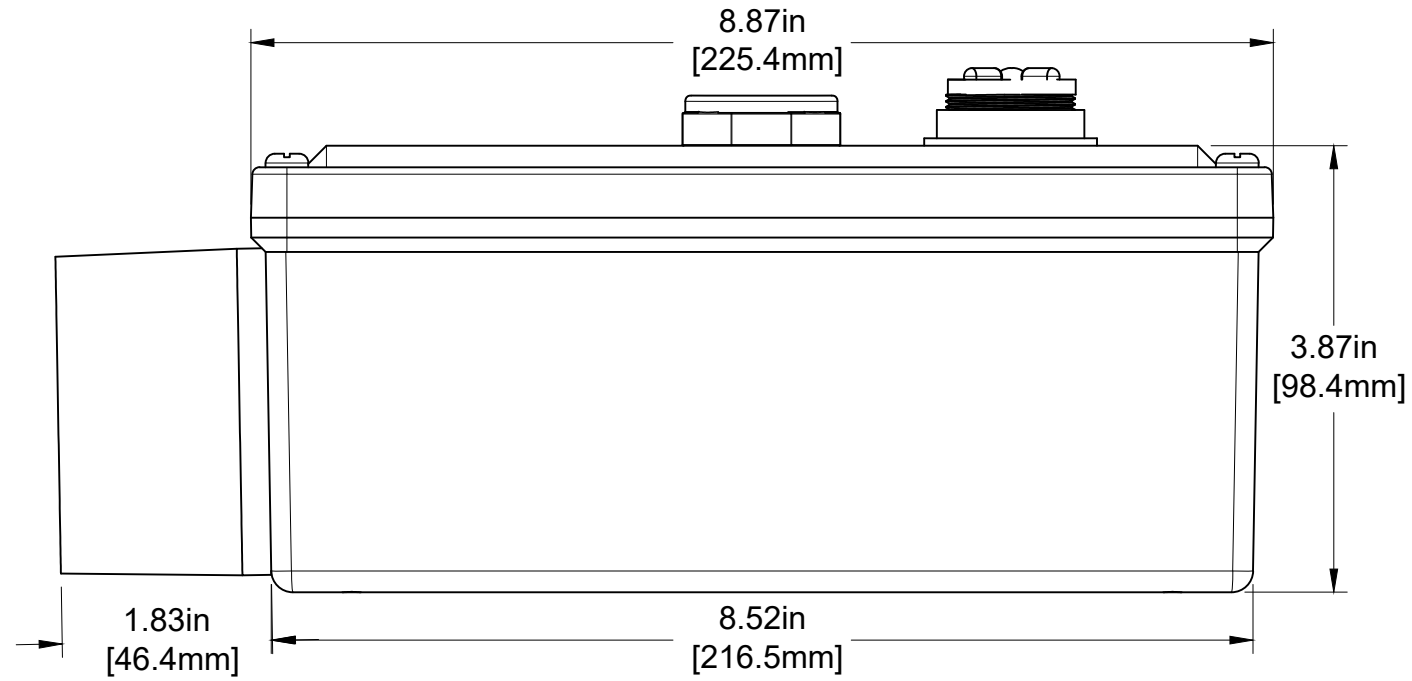


FRONT VIEW 3:5

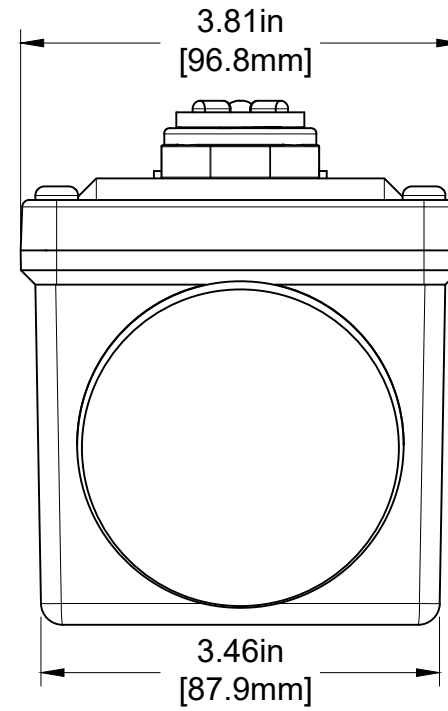


ISO VIEW 2:3

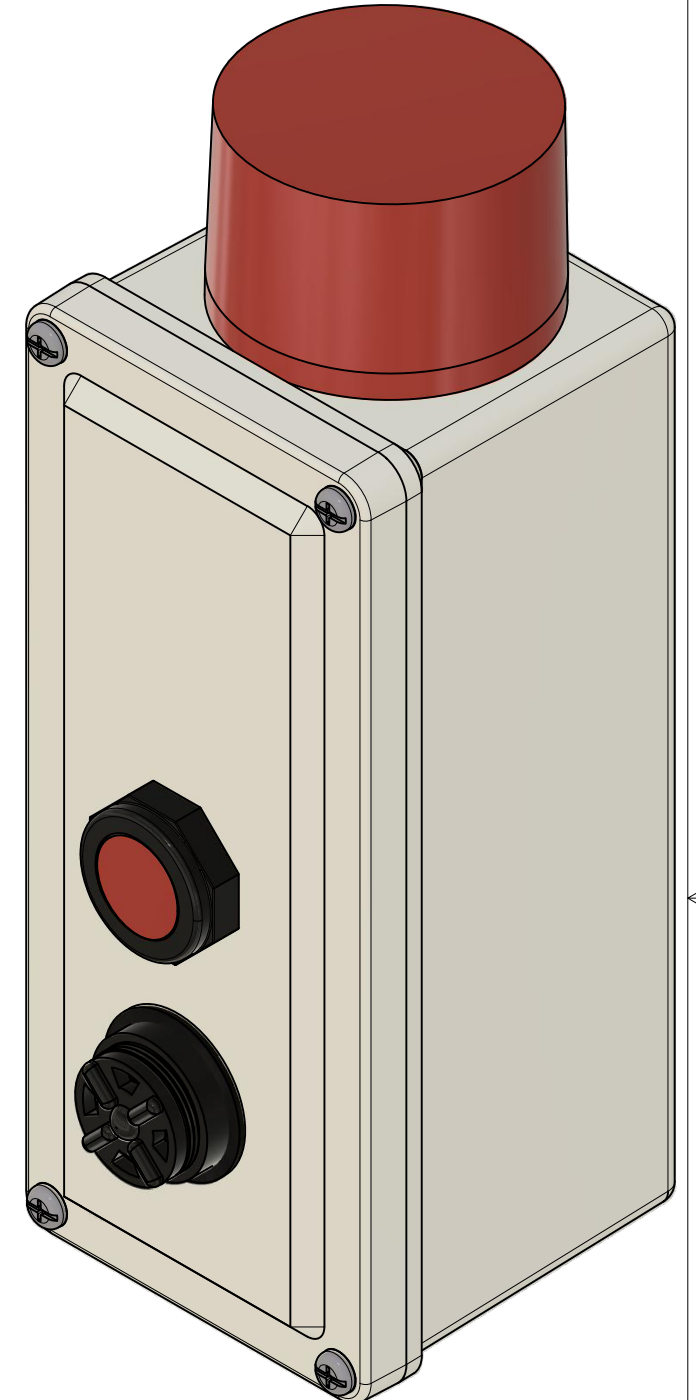

TOP VIEW 3:5

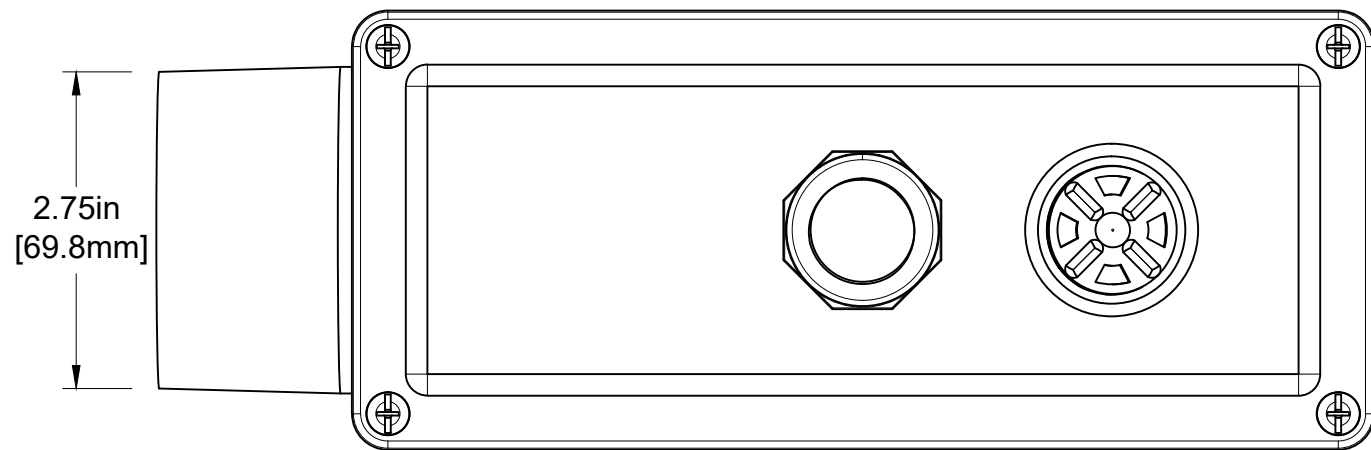

MOUNTING HOLE LOCATIONS 3:5

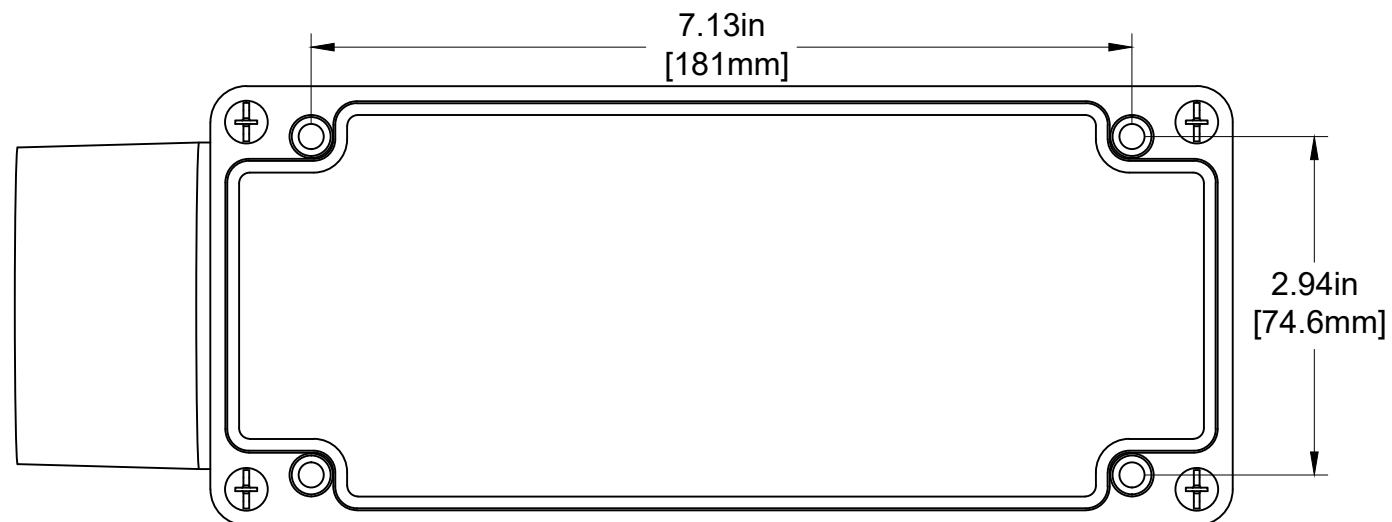

215 Colonnade Road
Ottawa, Ontario K2E7K3
613-225-9531

PROJECT
AMC-RAM3

TITLE
RAM3-DIMENSIONS

APPROVED T PRENTICE 2023-03-30	SIZE	CODE	DWG NO	REV
CHECKED T PRENTICE 2023-03-30	B		002	A
DRAWN C JOHNSON 2023-03-29	SCALE 3:5	WEIGHT	SHEET 2/2	